


# 40' X 20' The Radcliffe

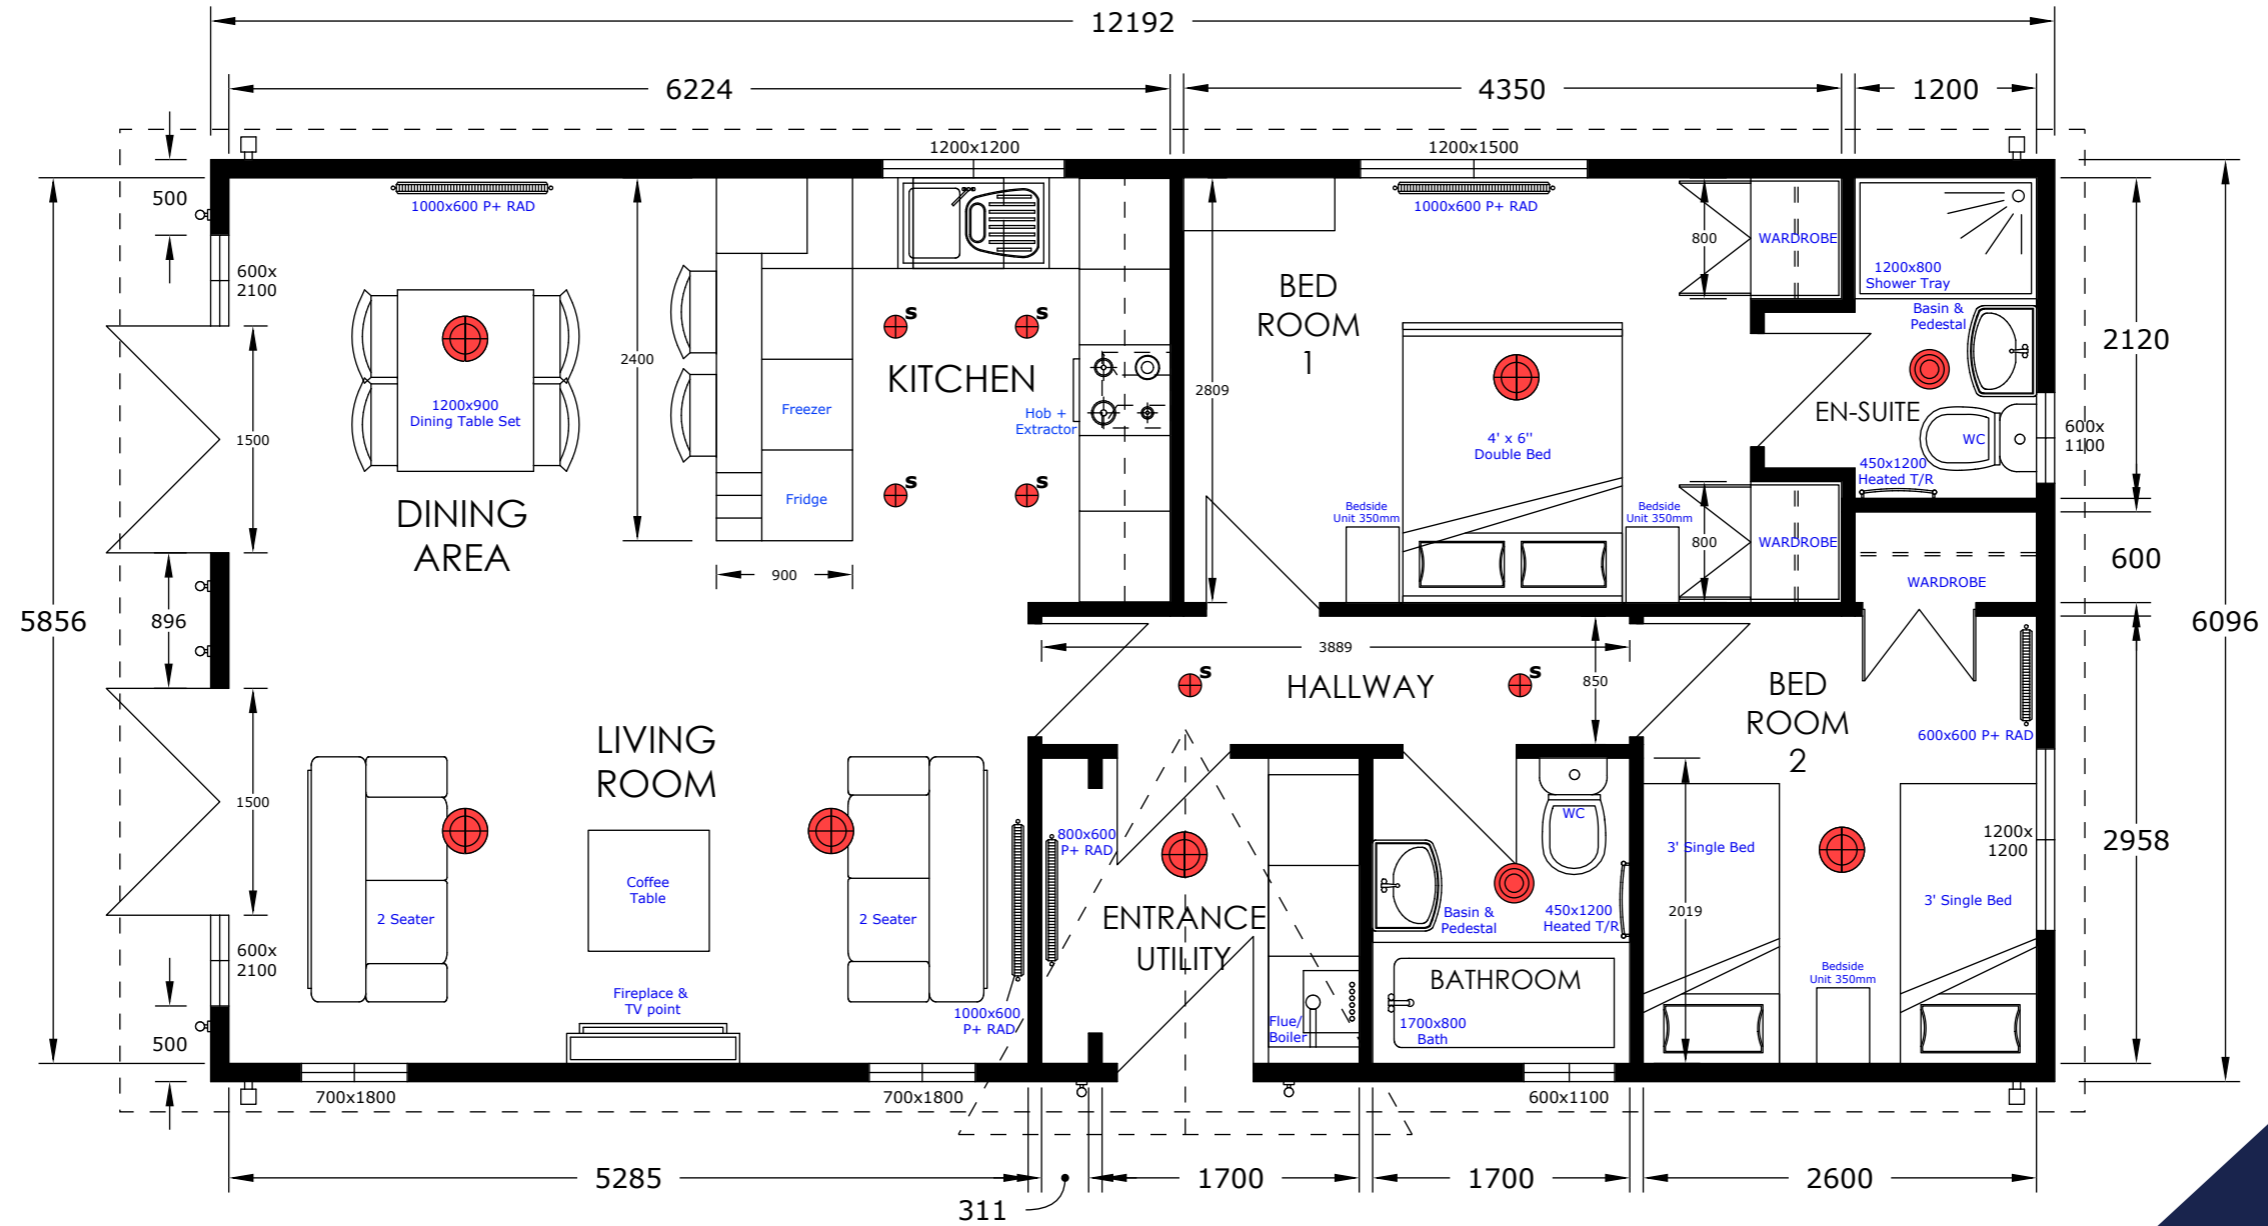

**FLOOR PLAN**  
 \*All units in mm

Park Realty Group  
 D6 Arena Business Centre,  
 9 Nimrod Way,  
 BH21 7UH  
 info@parkrealtygroup.co.uk  
 0800 090 3052

KEY	
	Pendant Light
	Gutter Downpipe
	Nest of Tables
	Switched Fuse Spur
	Recessed Spot Light
	External Light
	Hanging Rail
	Double Socket
	Dome Ceiling Light
	External Double Socket
	External Tap
	Single Socket

<b>CLIENT:</b> Venture Lodges Limited	<b>DOC NO:</b> 4020-C-FP-plantationPRG
<b>TITLE:</b> 40' X 20' The Radcliffe OVERALL FLOOR PLAN	<b>REVISION:</b> A
<b>SCALE:</b> 1:50 @ A3	<b>DRAWN BY:</b> Jack Slade
	<b>DATE:</b> 28/07/22